


ERAKUSKETA GELA
 SALA DE EXPOSICIONES
 ARIZKUMENEA · ELIZONDO

ESCALA 1:100

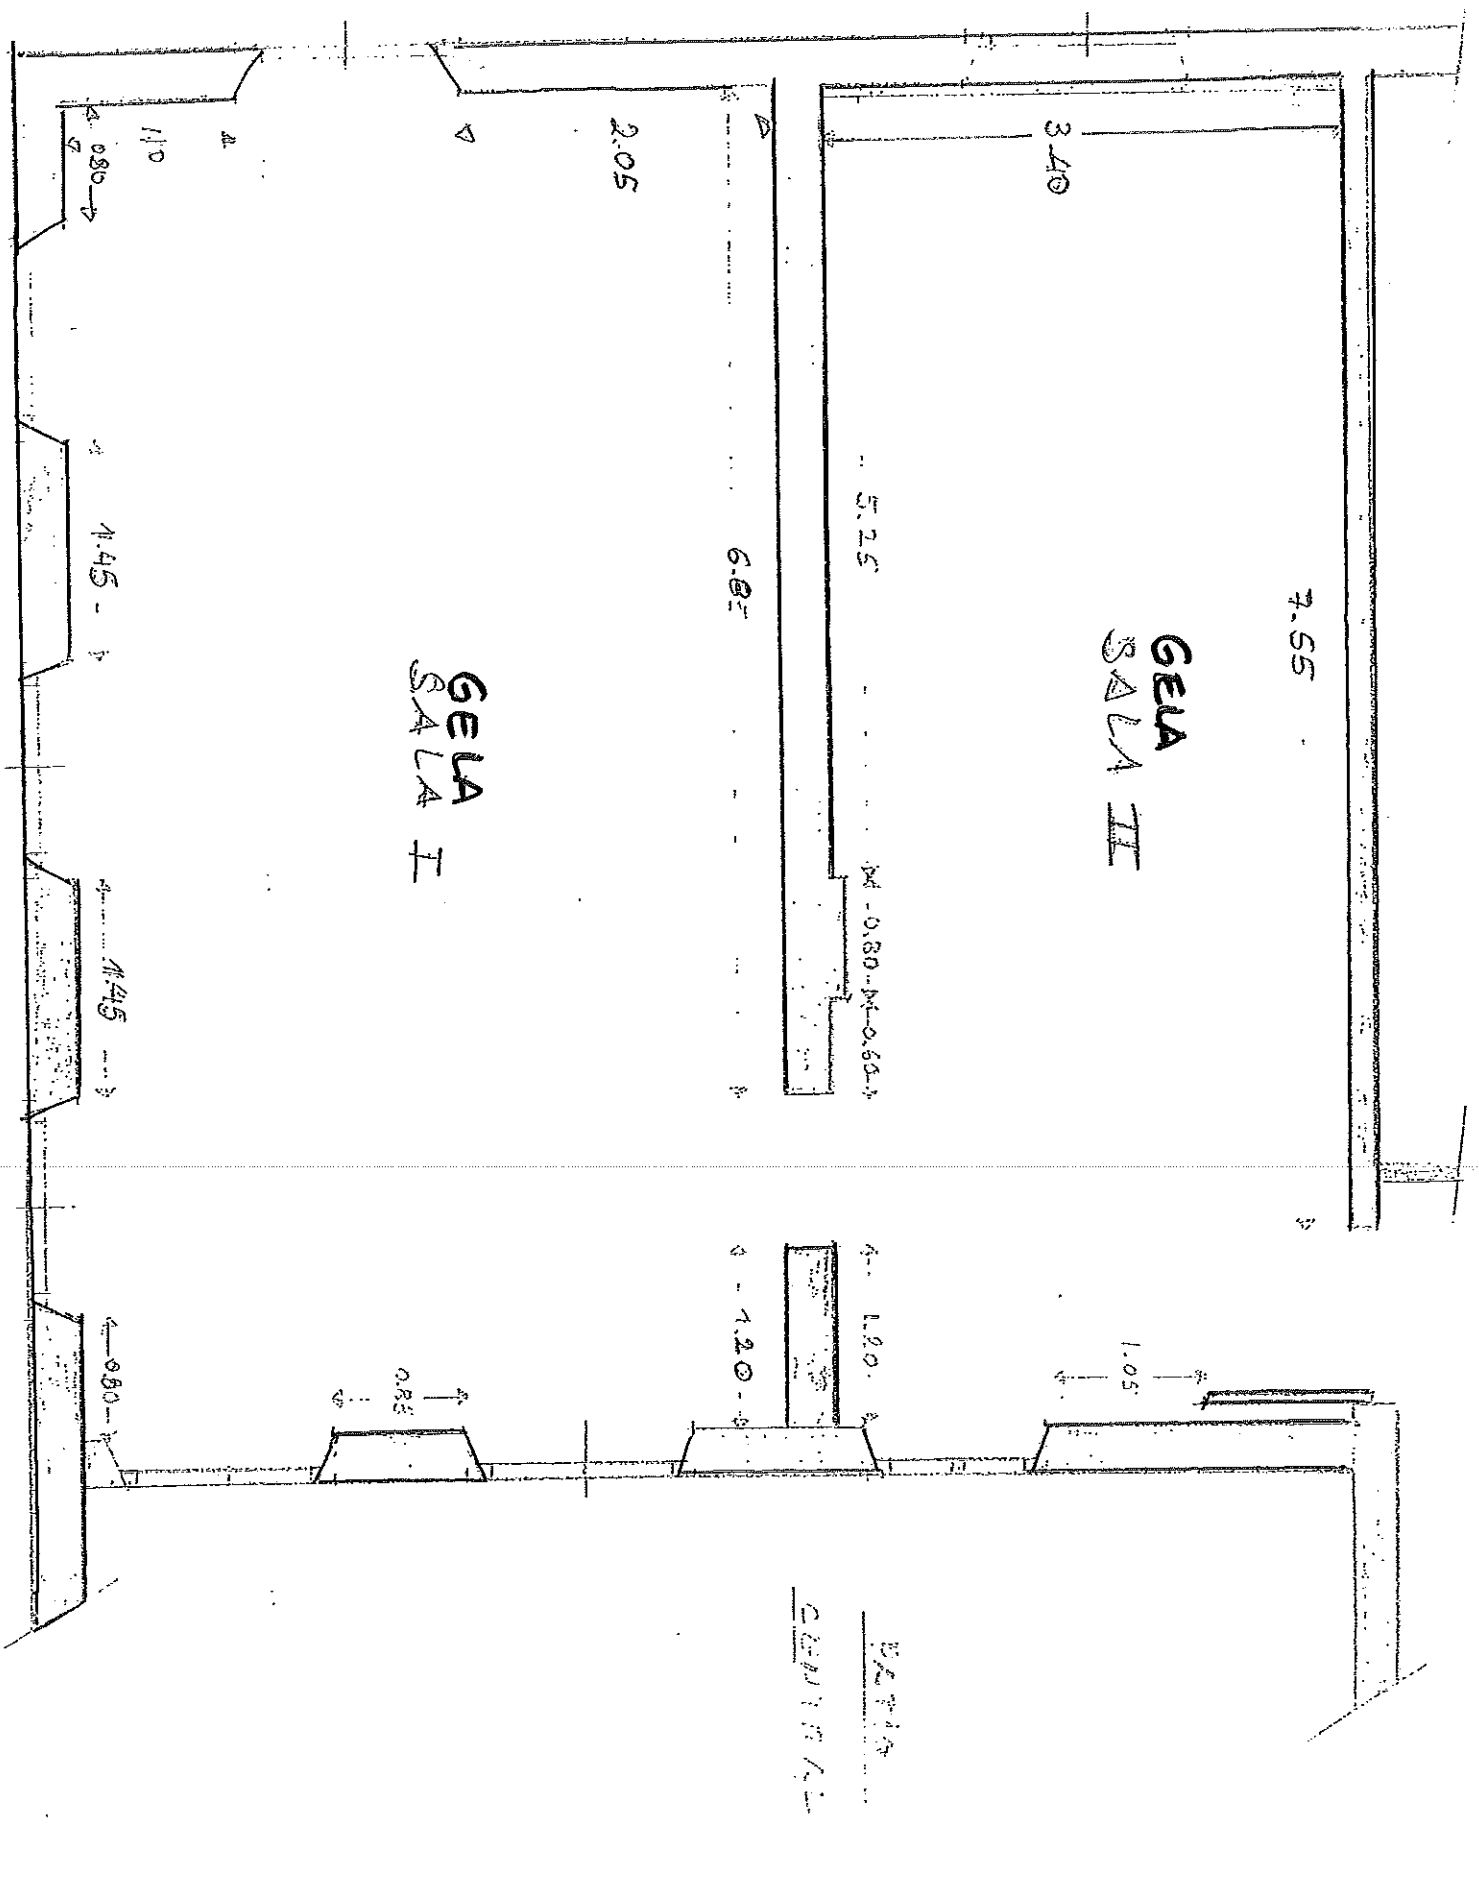

7.55

SALA II

3.40

5.25

0.80 - 0.60

6.85

2.05

SALA I

1.10

0.80

1.45

1.45

0.80

1.05

1.20

1.20

0.85

SALA I

